


PUZ

CONSTRUIRE HALA CONFECTII METALICE SI INTRETINERE AUTO
BIROURI SI IMPREJMUIRE, COM CIOCANESTI-STR LAURILOR NR 7

PLANSA 2-REGLEMENTARI URBANISTICE

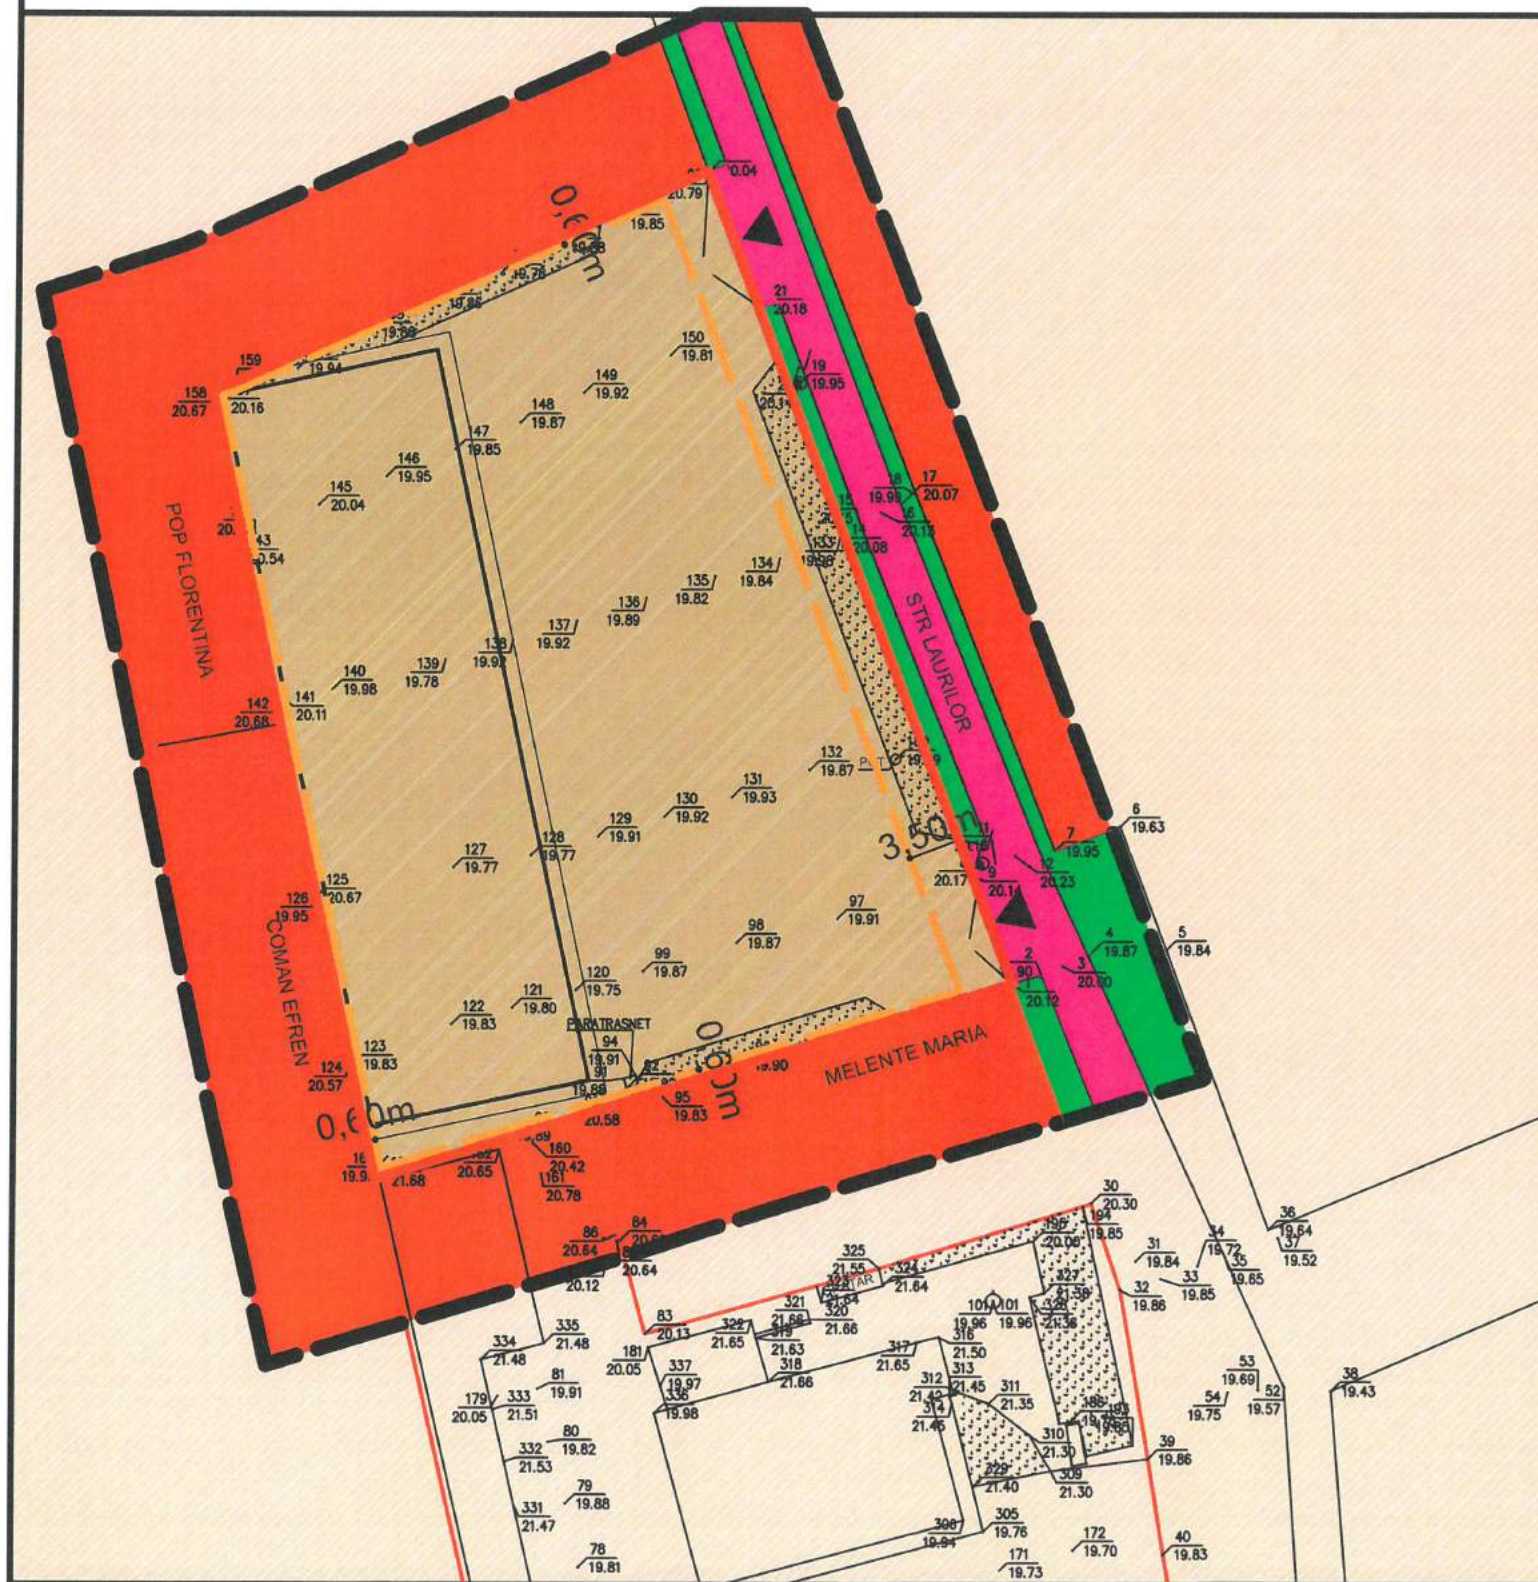

LEGENDA:

- LIMITA TEREN STUDIAT
- LIMITA AMPLASAMENT PROPUS
- ZONA INSTITUTII SI SERVICII
- ZONA UNITATI INDUSTRIALE SI DEPOZITARE
- CIRCULATII CAROSABILE/PIETONALE
- SPATII VERZI
- LIMITA EDIFICABIL
- ACCES INCINTA



INDICATORI URBANISTICI	
P.O.T. - max	60%
C.U.T. - max	0,9
REGIM DE INALTIME - max	P+1
INALTIMEA MAXIMA -max	8,00 m

SUPRAFATA TEREN PROPRIETATE S =2335,0 mp	EXISTENT		PROPUS	
	mp	%	mp	%
ZONA INSTITUTII SI SERVICII	2335,00	100	-	-
ZONA UNITATI INDUSTRIALE SI DEPOZITARE	-	-	2335,00	100
EDIFICABIL	-	-	2045,00	87,60
SPATII VERZI/CAROSABIL	-	-	290,00	12,40

VERIFICATOR / EXPERT	NUME	SEMNATURA	CERINTA	REFERAT / EXPERTIZA NR. / DATA
BIROU INDIVIDUAL DE ARHITECTURA ARH NEGOTA A C.F. 15930630-O.A.R. 3512				Beneficiar: SC NICO CONSTRUCT SRL 18/2016
SPECIFICATIE	NUME	SEMNATURA	Scara	Titlu pr:
SEF PROIECT	arh Negoita A	NEGOTA	1:500	CONSTRUIRE HALA CONFECTII METALICE SI INTRETINERE AUTO, BIROURI SI IMPREJMUIRE COM CIOCANESTI, STR LAURILOR NR 7
PROIECTAT	arh Negoita A	NEGOTA	Date	Faza P.U.Z.
DESENAT	arh Negoita A	NEGOTA	2016	Titlu plansa: REGLEMENTARI URBANISTICE Plansa nr: 3